


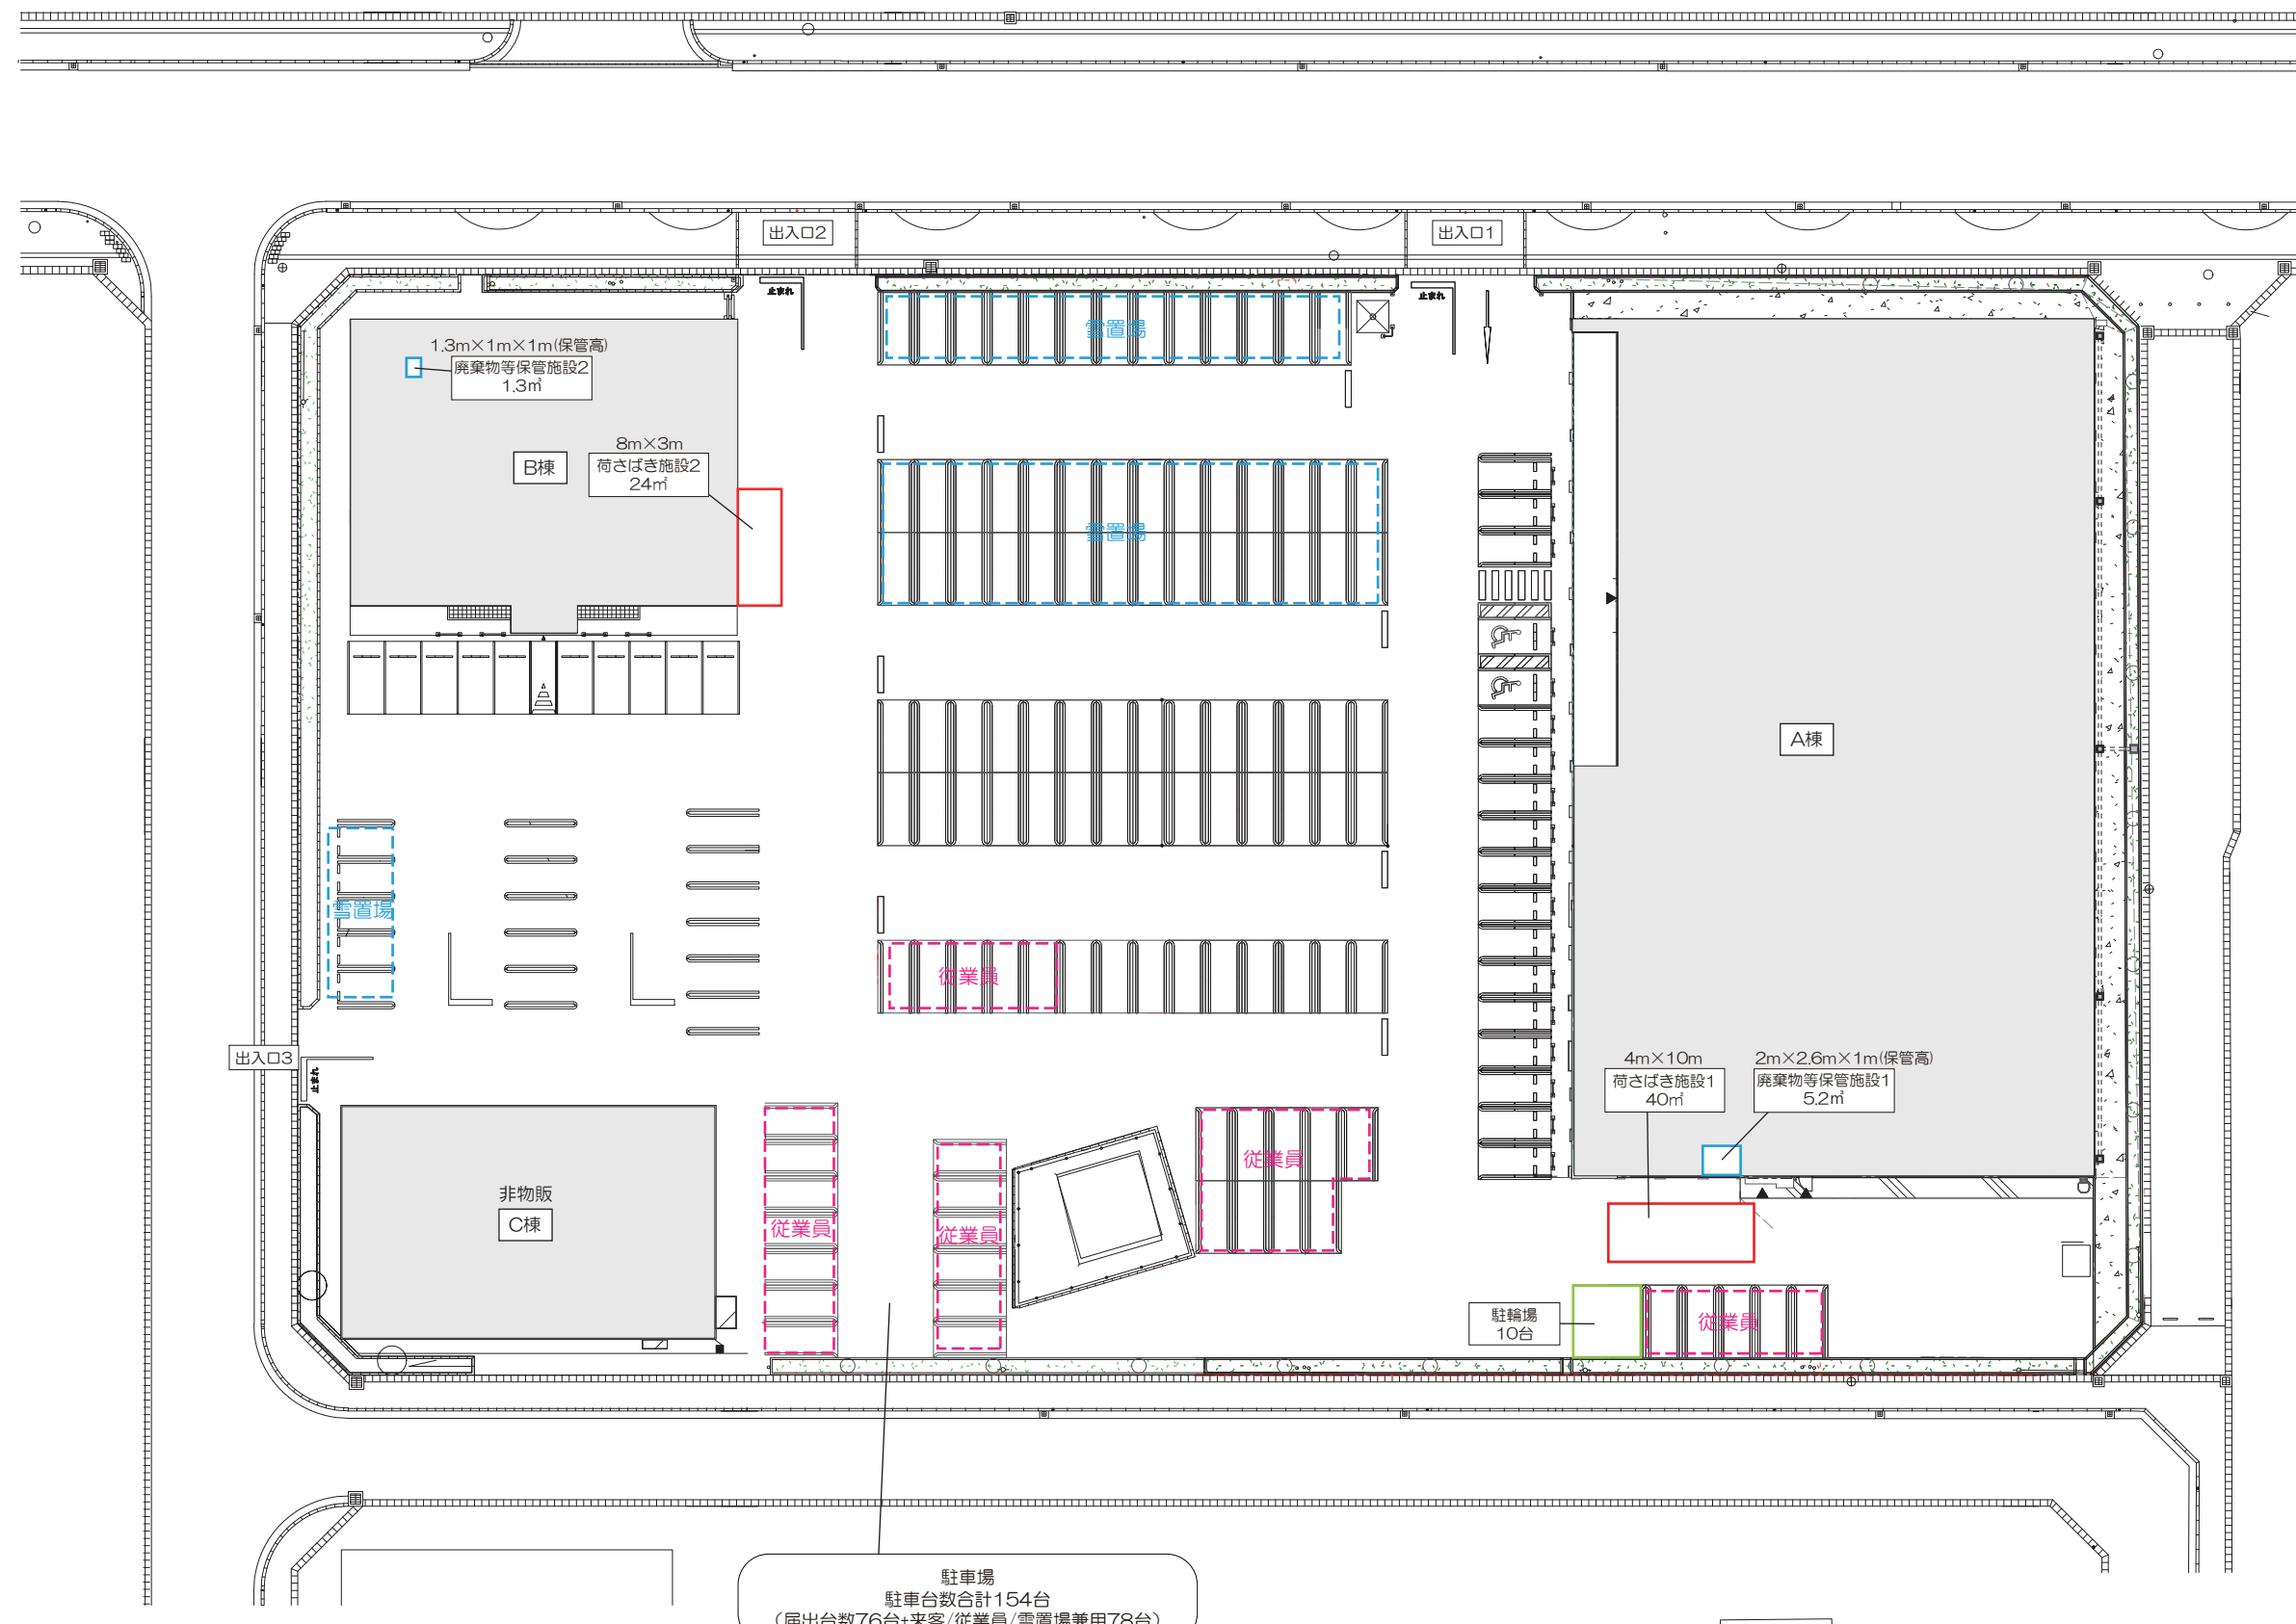

【1/500】



配置図  
添付図 4