


案内図

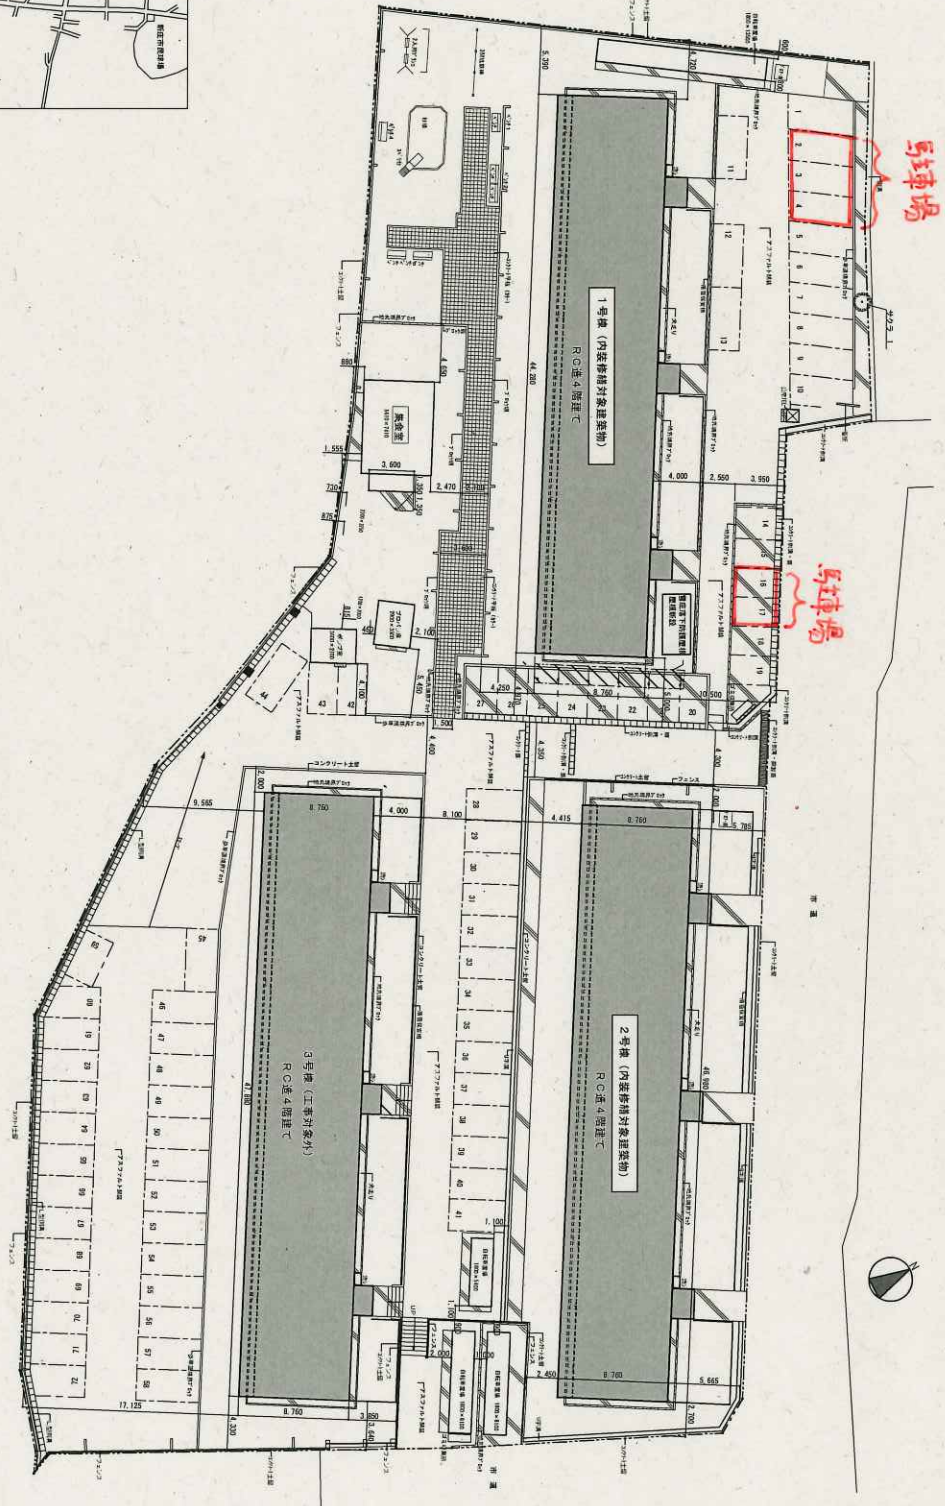

配置図 1/300